


# Earthsong Eco-Neighbourhood

## Water Supply Schematic

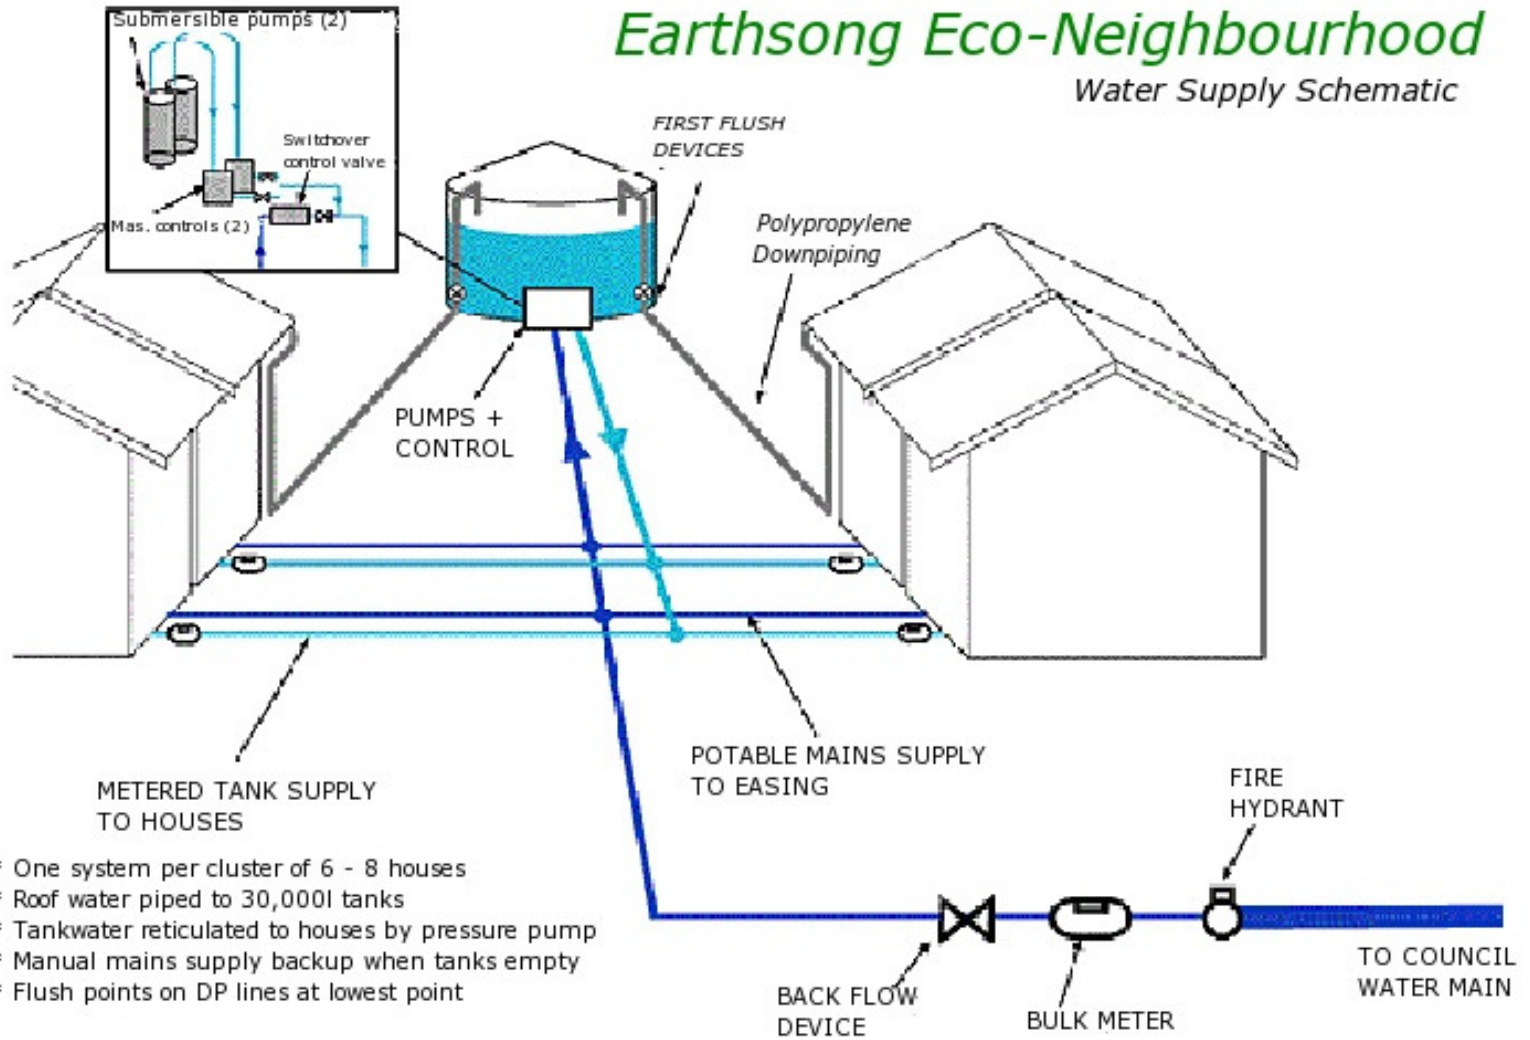

- \* One system per cluster of 6 - 8 houses
- \* Roof water piped to 30,000l tanks
- \* Tankwater reticulated to houses by pressure pump
- \* Manual mains supply backup when tanks empty
- \* Flush points on DP lines at lowest point